


DRAFT

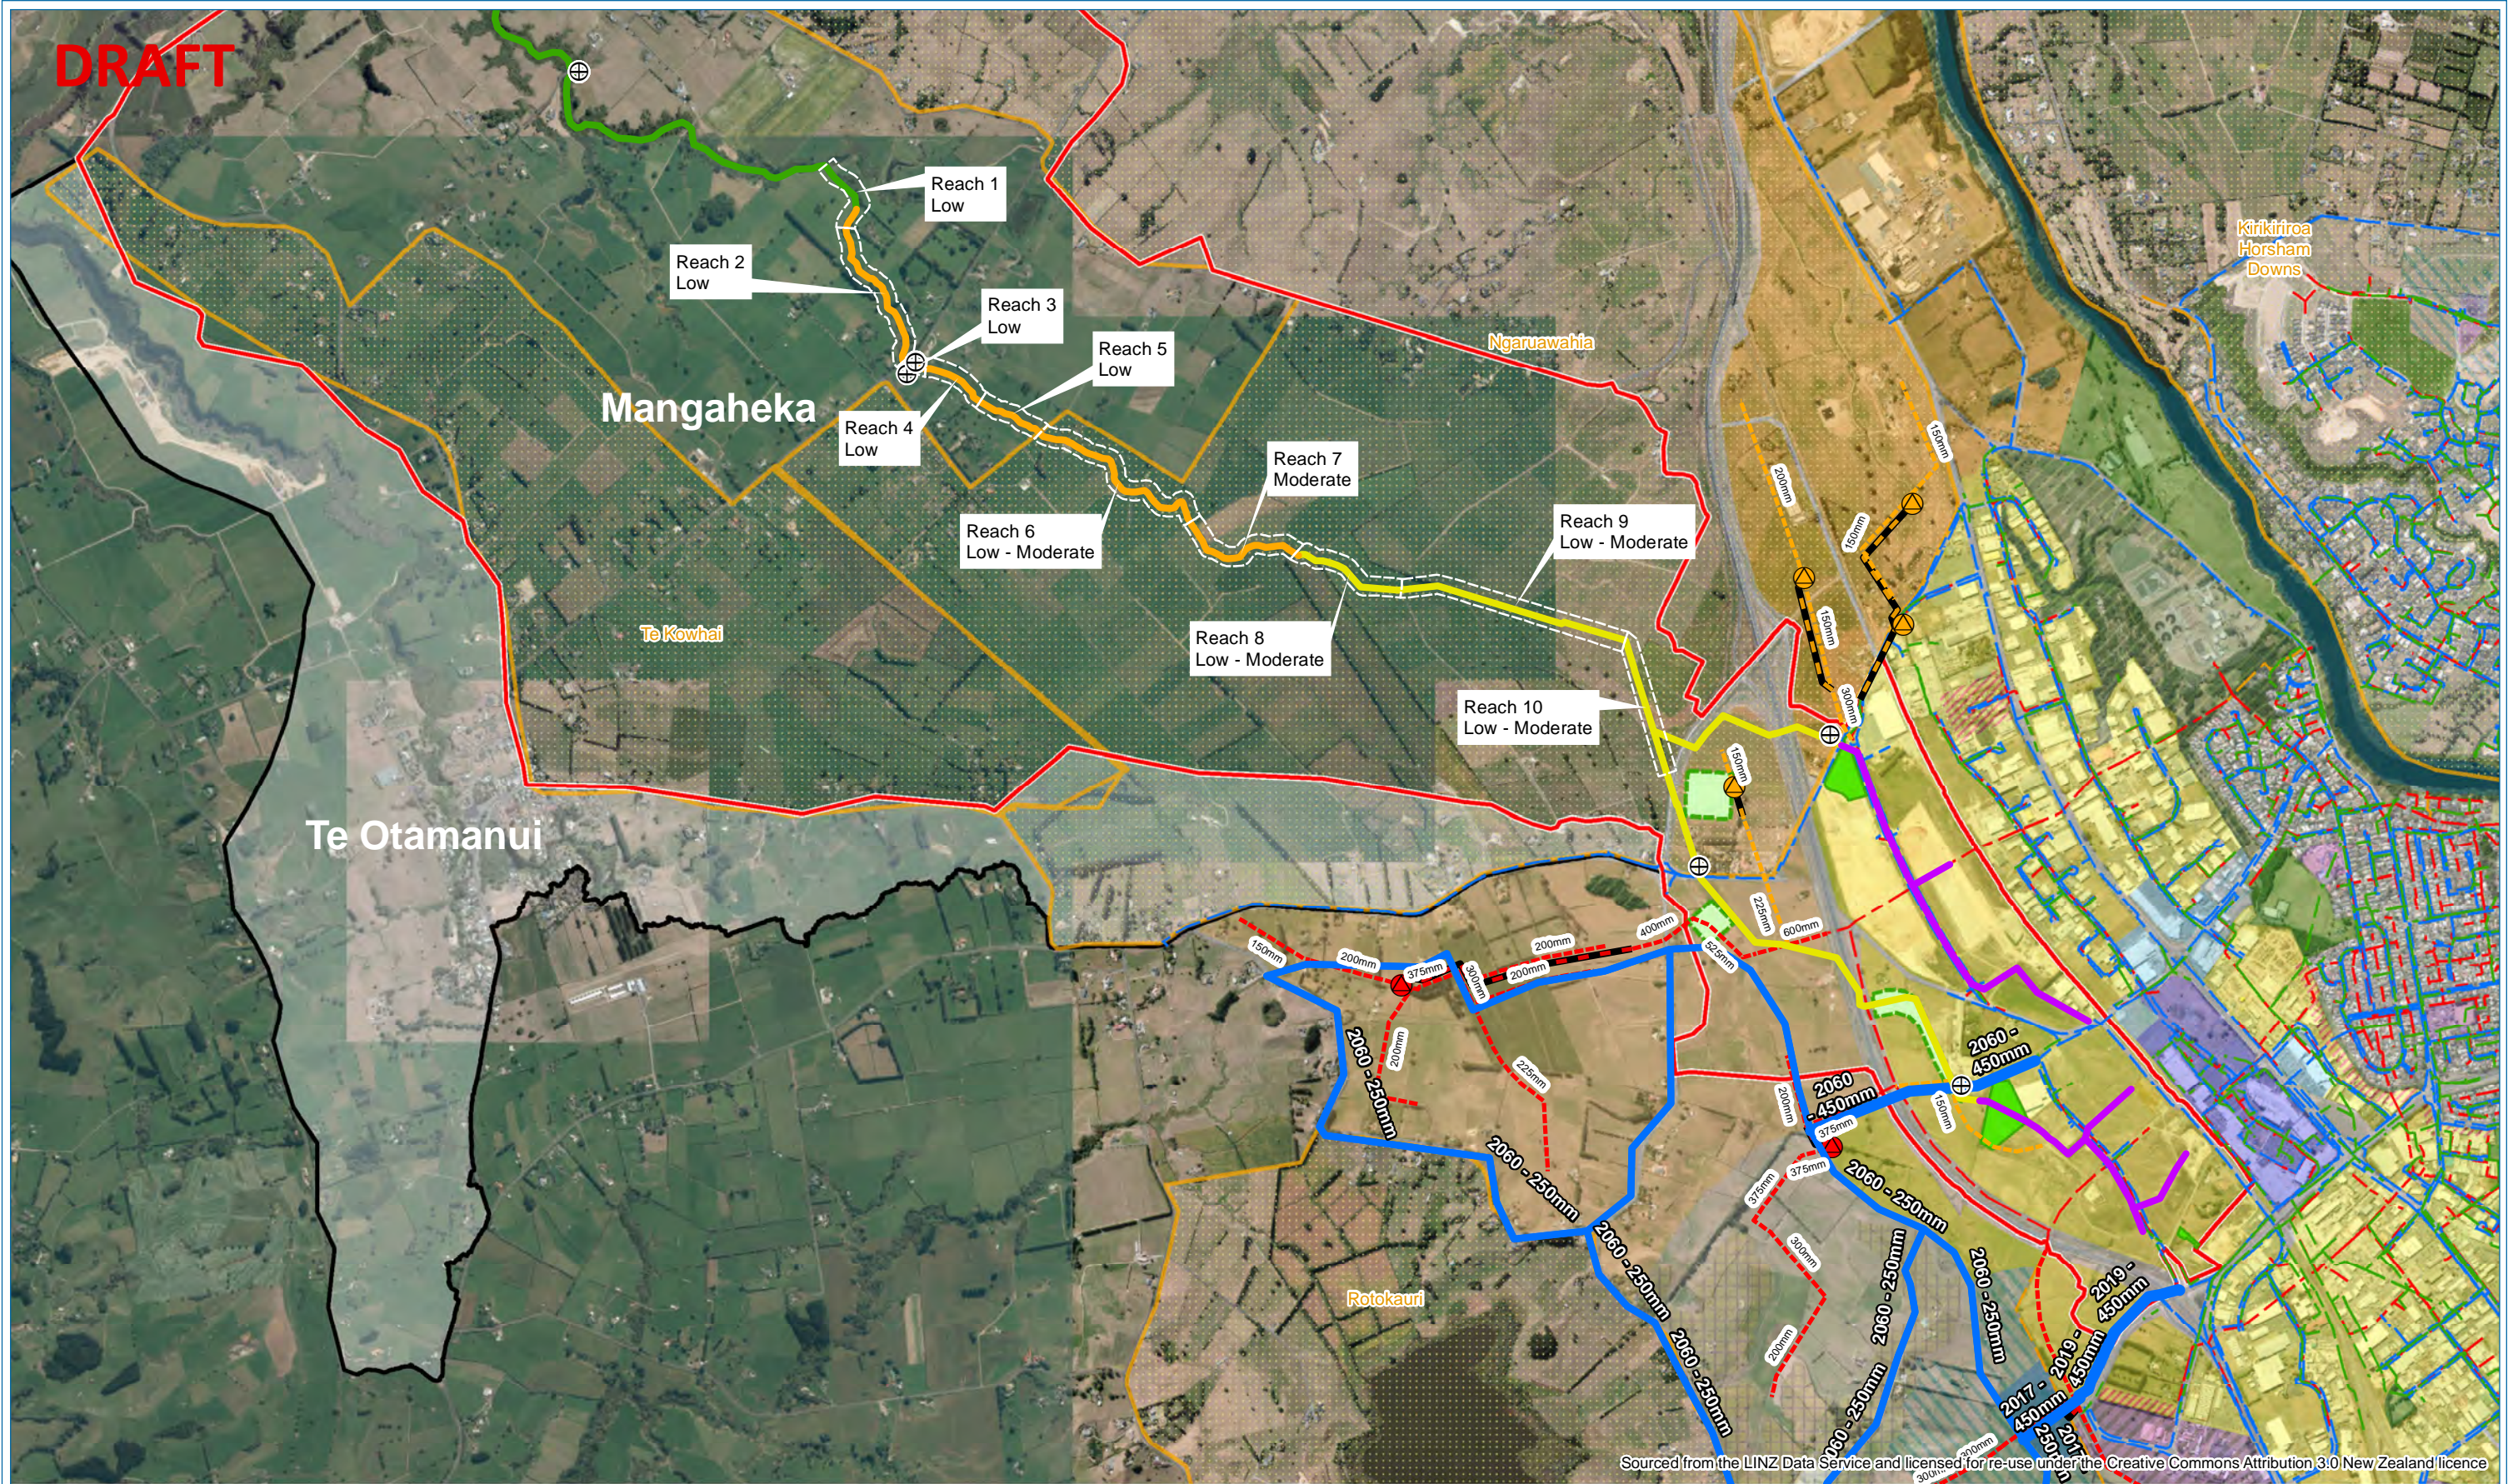

Sourced from the LINZ Data Service and licensed for re-use under the Creative Commons Attribution 3.0 New Zealand licence

KEY

- Rotokauri Proposed Pump Station
- Mangaheka Proposed Trunk Main
- Proposed Stormwater Storage Area
- Current Wastewater Rising Main
- Current Water Main
- Artificial (Swale)
- ⊕ Fish Survey Location
- WRC Drainage Scheme Boundaries
- Mangaheka Proposed Pump Station
- Rotokauri Proposed Rising Main
- Proposed Water Upgrades
- Current Stormwater Storage Area
- Stormwater Classification
- Mangaheka Catchment Boundary
- - - Rotokauri Proposed Trunk Main
- Mangaheka Proposed Rising Main
- Current Wastewater Main
- Current Stormwater Main
- Artificial (Farm Drain)
- Natural Stream (Wetland)
- Te Otomanui Catchment



Map 7: Single Implementation

DRAFT

HAMILTON CITY

Trim No. **D-1**
 version **1**
 Date: 12/06/2017

DISCLAIMER: While Hamilton City Council has exercised all reasonable skill and care in controlling the contents of this information, Hamilton City Council will not be liable for any costs, loss, injury, damage or expense whatsoever whether direct, indirect, special or consequential, suffered or incurred arising from the use of the digital data, whether arising in contract, negligence or otherwise.