


DRAFT

Mangaheka

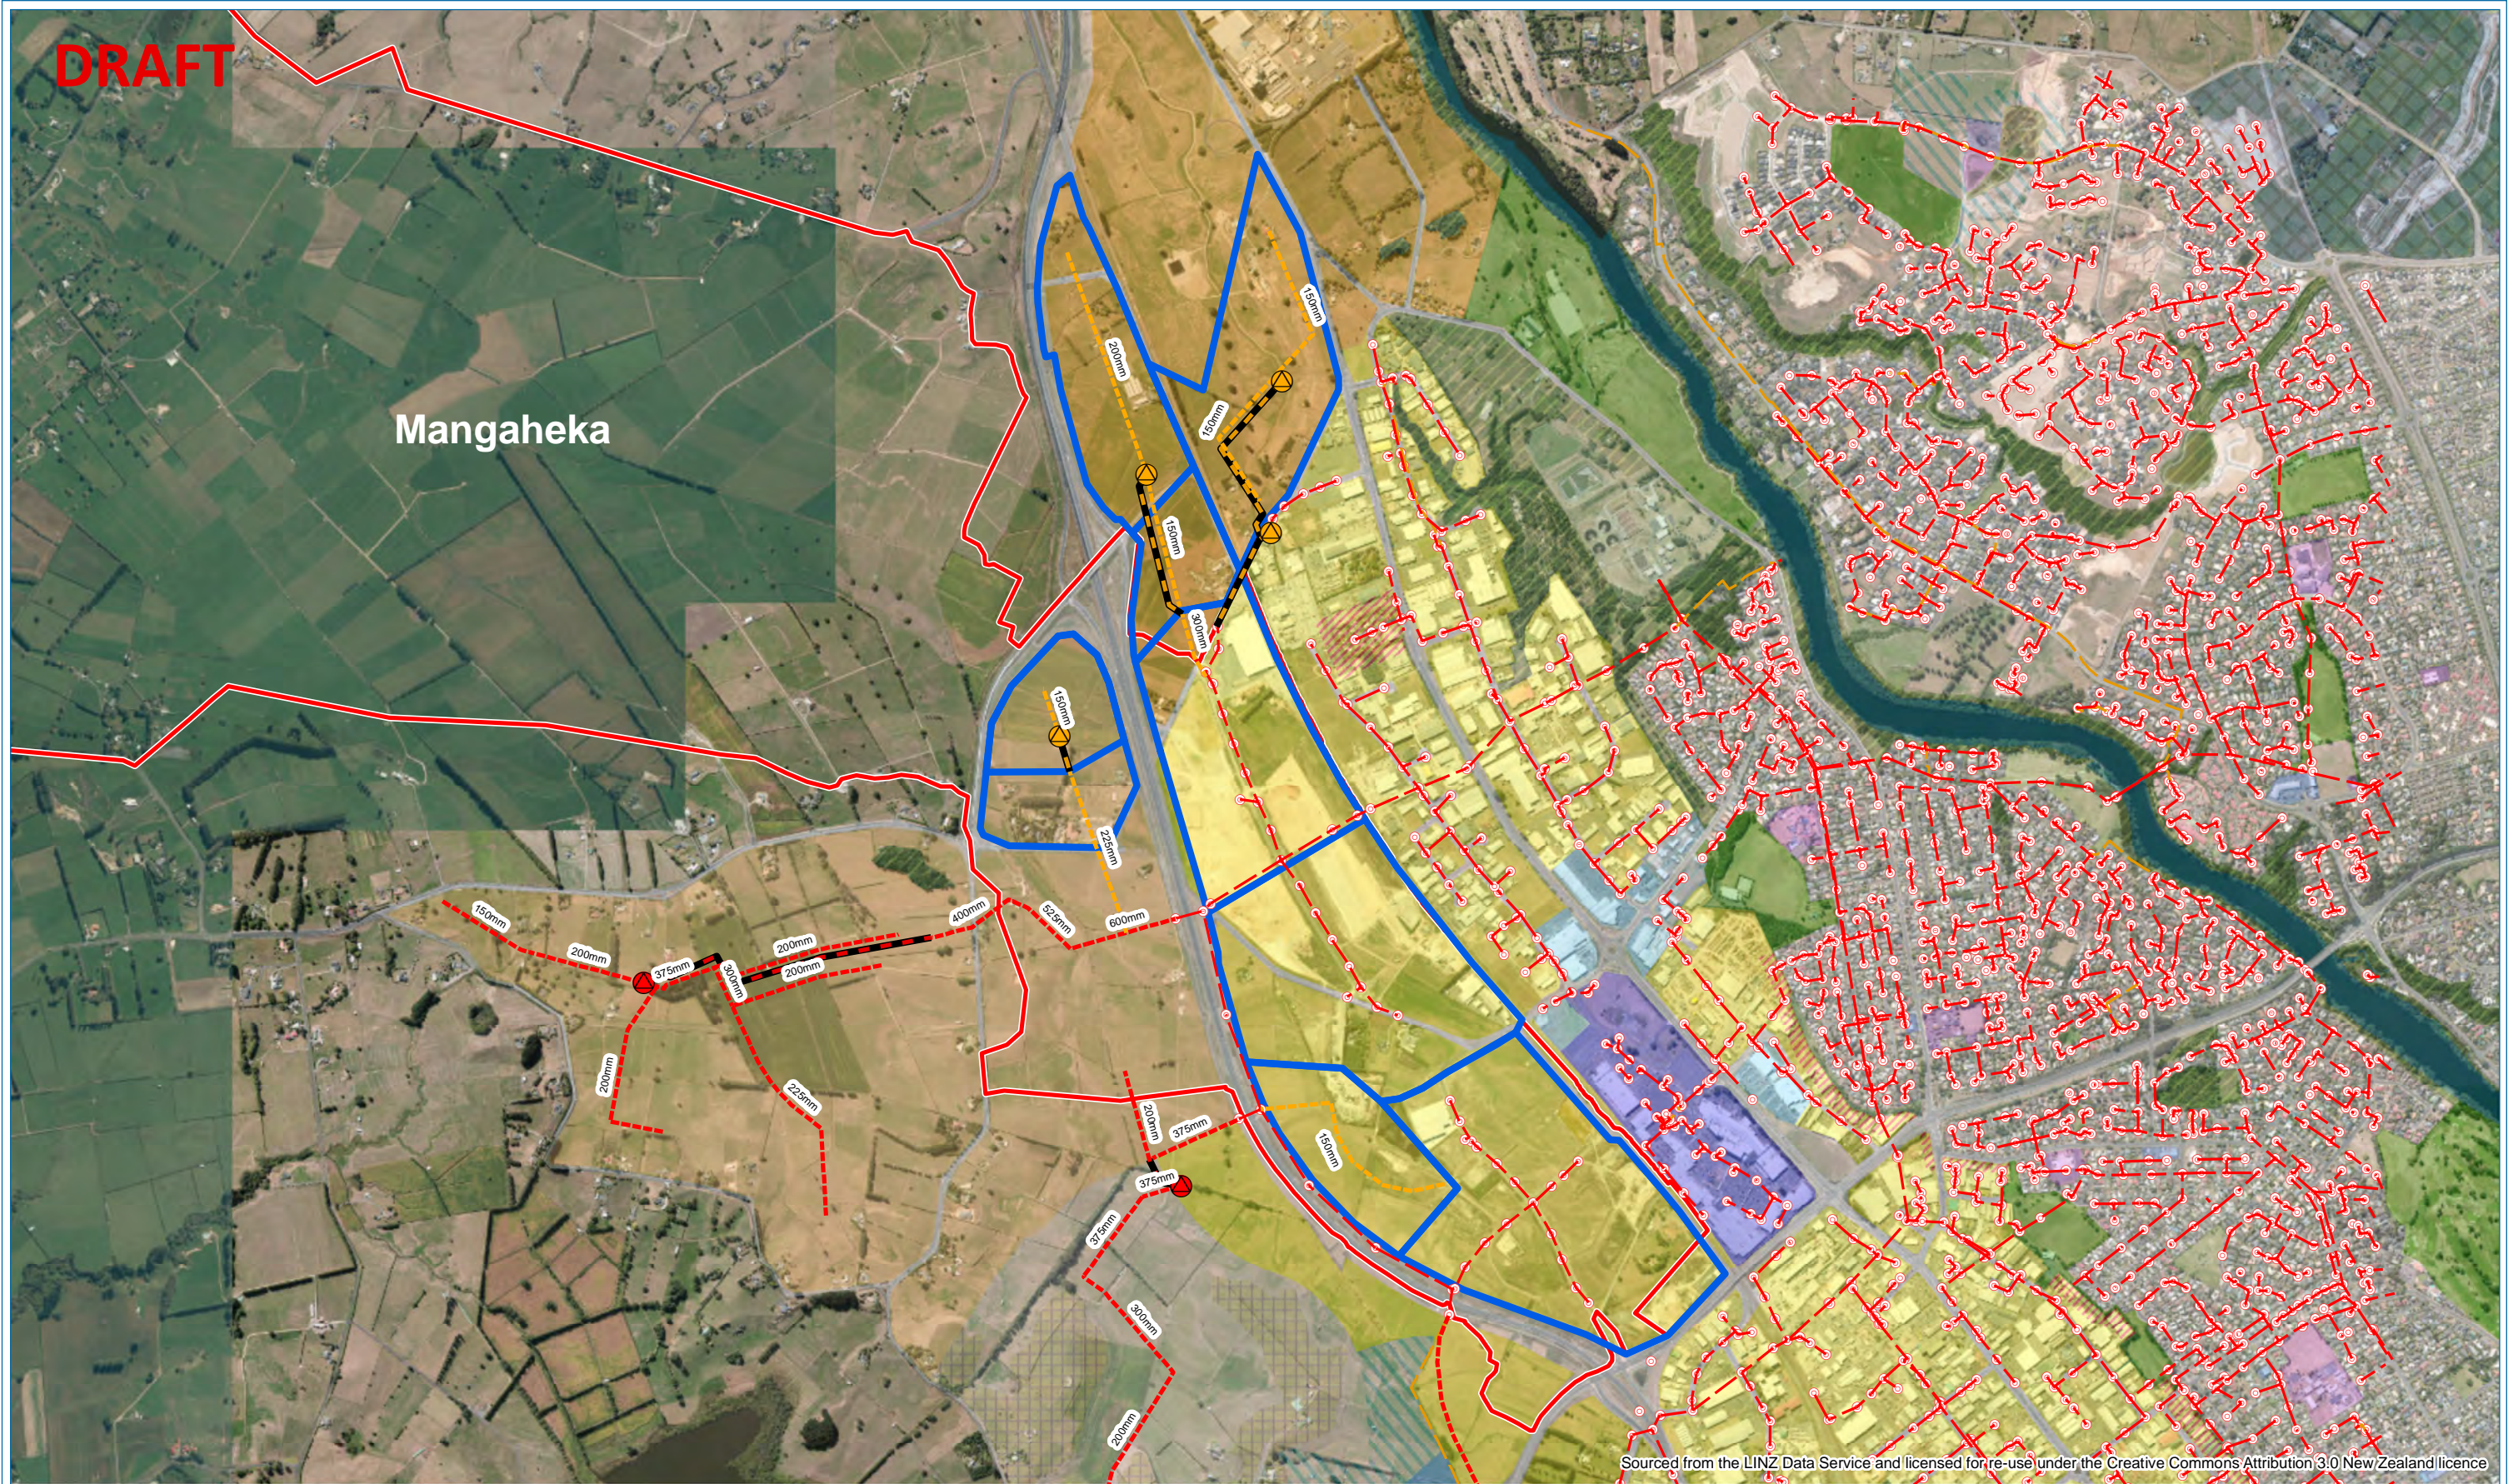

Sourced from the LINZ Data Service and licensed for re-use under the Creative Commons Attribution 3.0 New Zealand licence

KEY

- Rotokauri Proposed Pump Station
- - - Rotokauri Proposed Trunk Main
- - - Rotokauri Proposed Rising Main
- - - Current Main
- Current Manhole
- Mangaheka Catchment Boundary
- Mangaheka Proposed Pump Station
- - - Mangaheka Proposed Trunk Main
- - - Mangaheka Proposed Rising Main
- - - Current Rising Main
- Sub-Catchments



Map 4: Strategic Wastewater

DRAFT

HAMILTON CITY



Trim No. **D**
version **1**
Date: 22/06/2017

GIS & CAD Services DISCLAIMER: While Hamilton City Council has exercised all reasonable skill and care in controlling the contents of this information, Hamilton City Council will not be liable for any costs, loss, injury, damage or expense whatsoever whether direct, indirect, special or consequential, suffered or incurred arising from the use of the digital data, whether arising in contract, negligence or otherwise.