


DRAFT

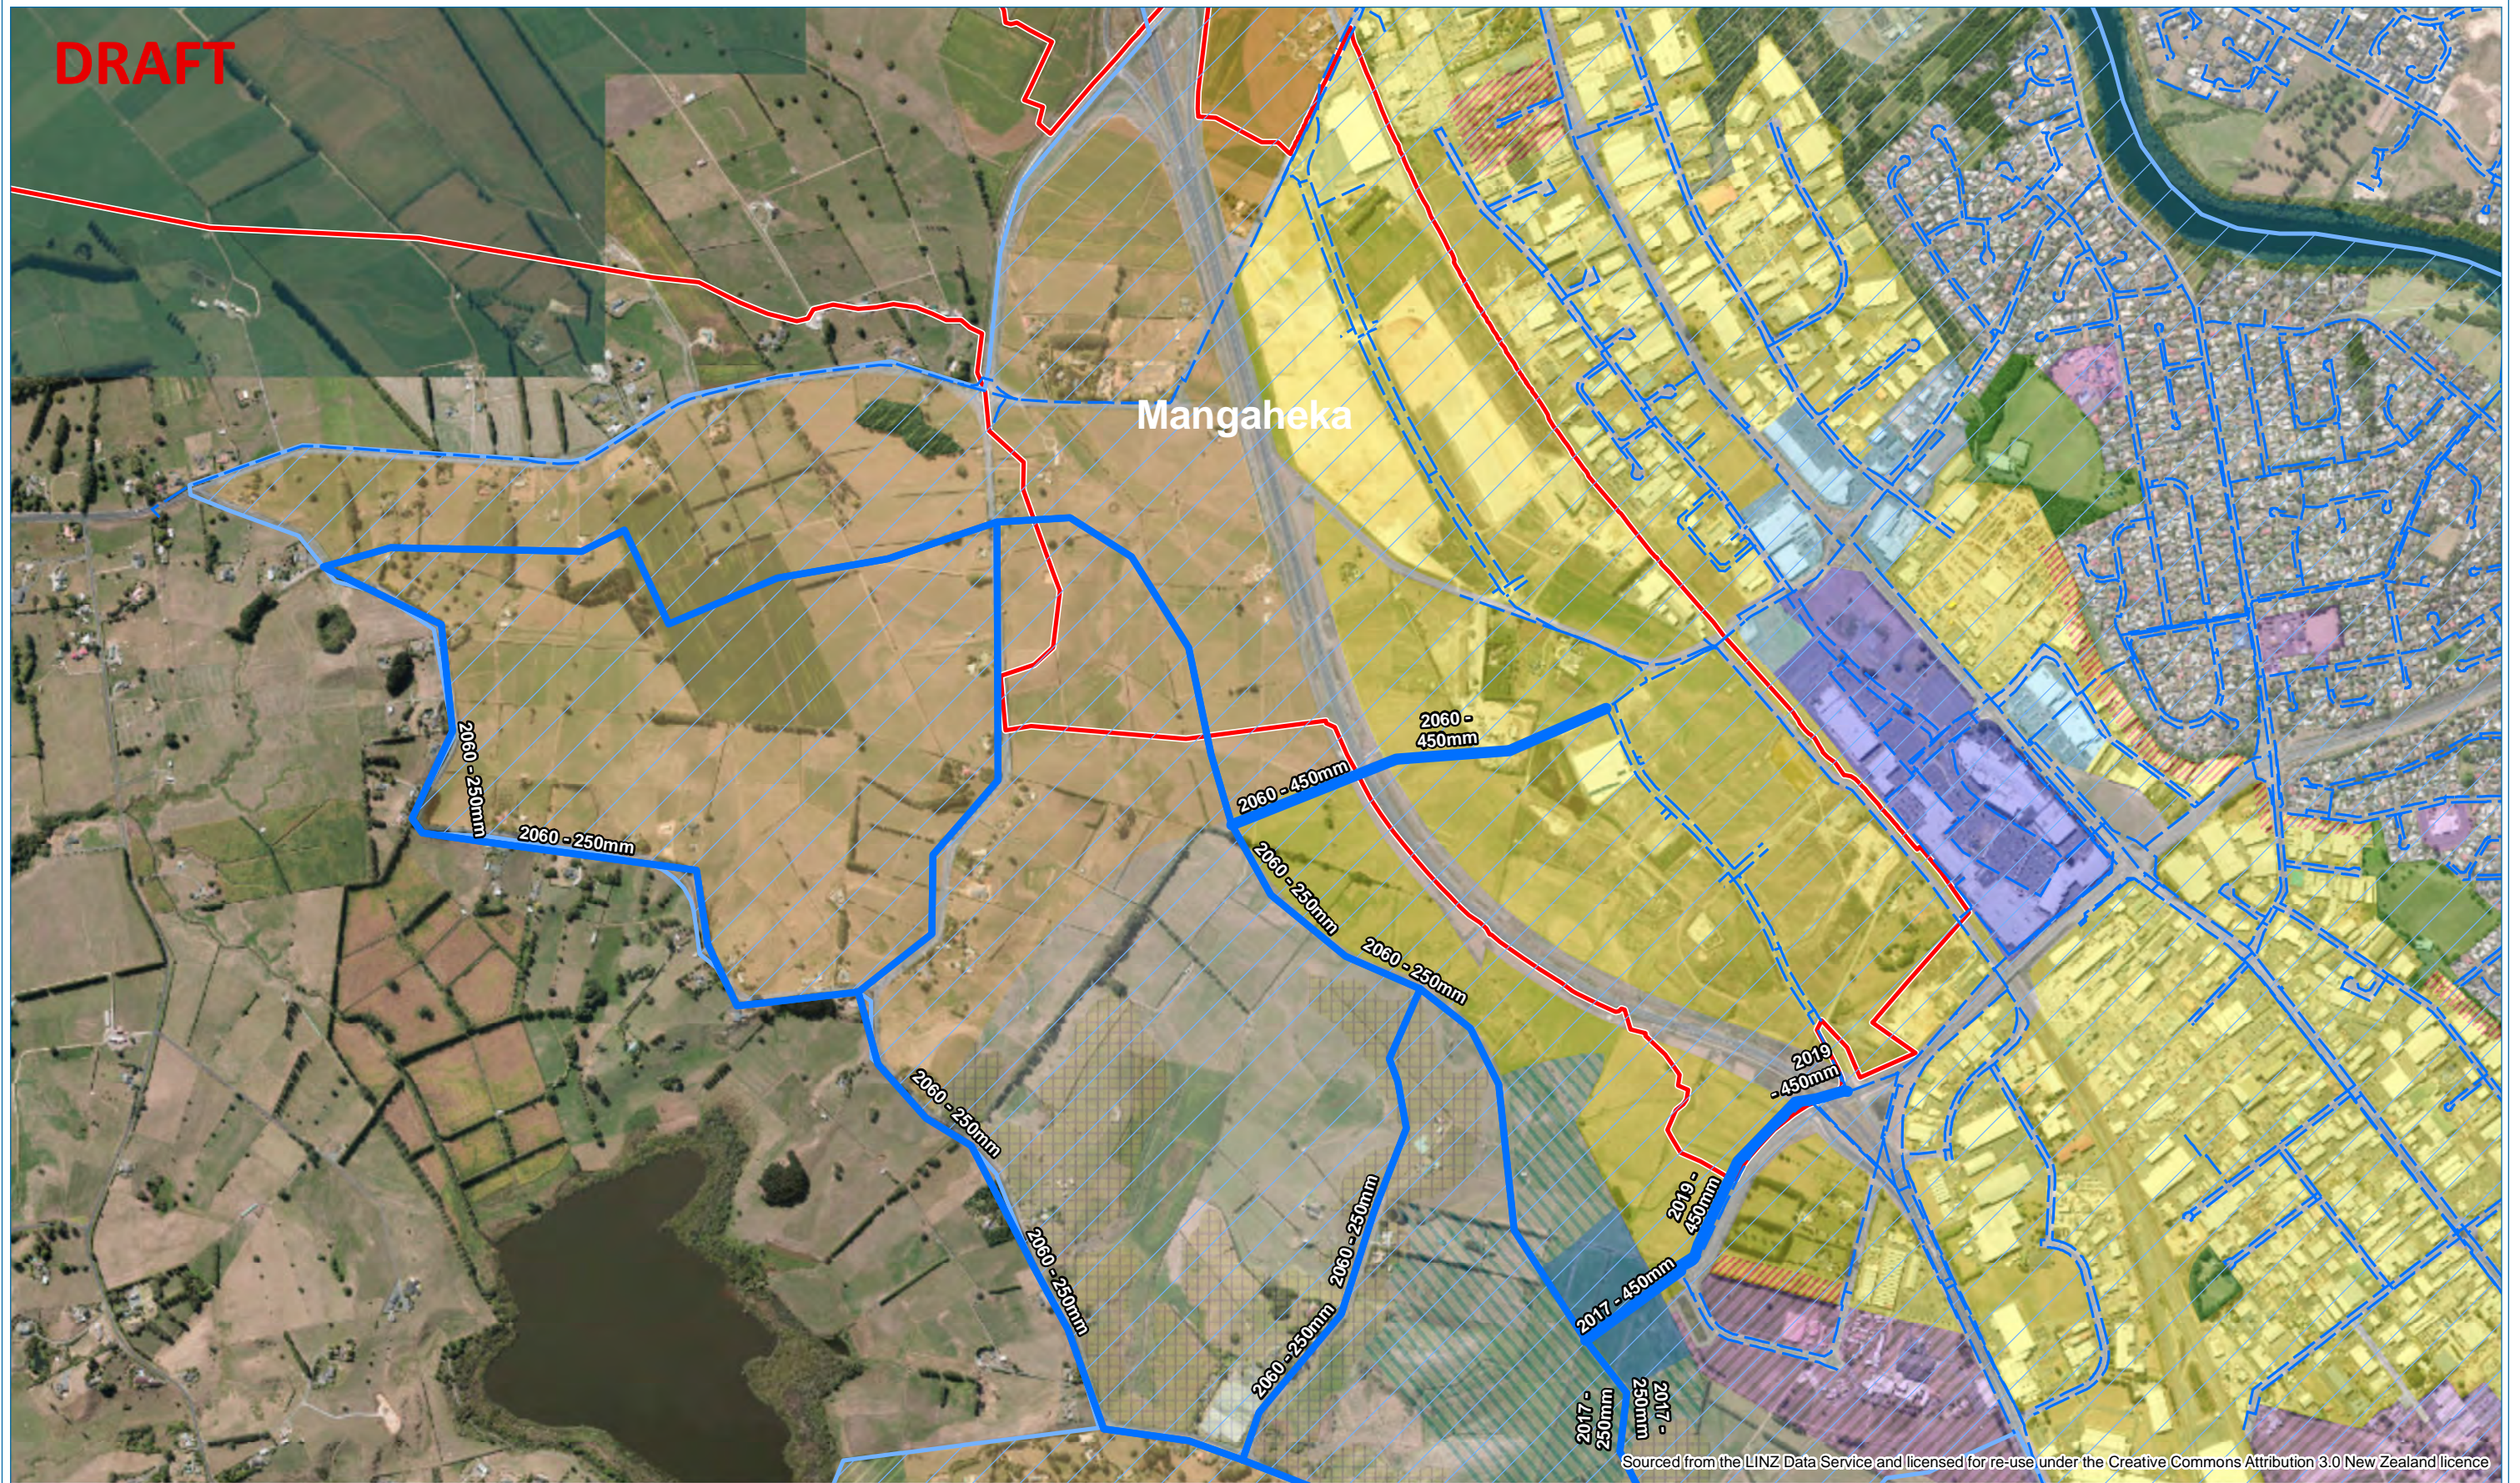

Sourced from the LINZ Data Service and licensed for re-use under the Creative Commons Attribution 3.0 New Zealand licence

KEY

- Proposed Upgrades
- Current Water Main
- Pukete Water Demand Zone
- Mangaheka Catchment Boundary



Map 3: Strategic Water

DRAFT

HAMILTON CITY



Trim No. **D-**
version **1**

GIS & CAD Services DISCLAIMER: While Hamilton City Council has exercised all reasonable skill and care in controlling the contents of this information, Hamilton City Council will not be liable for any costs, loss, injury, damage or expense whatsoever whether direct, indirect, special or consequential, suffered or incurred arising from the use of the digital data, whether arising in contract, negligence or otherwise.